


TRAFFIC CONTROL FOR EXIT RAMP GORE

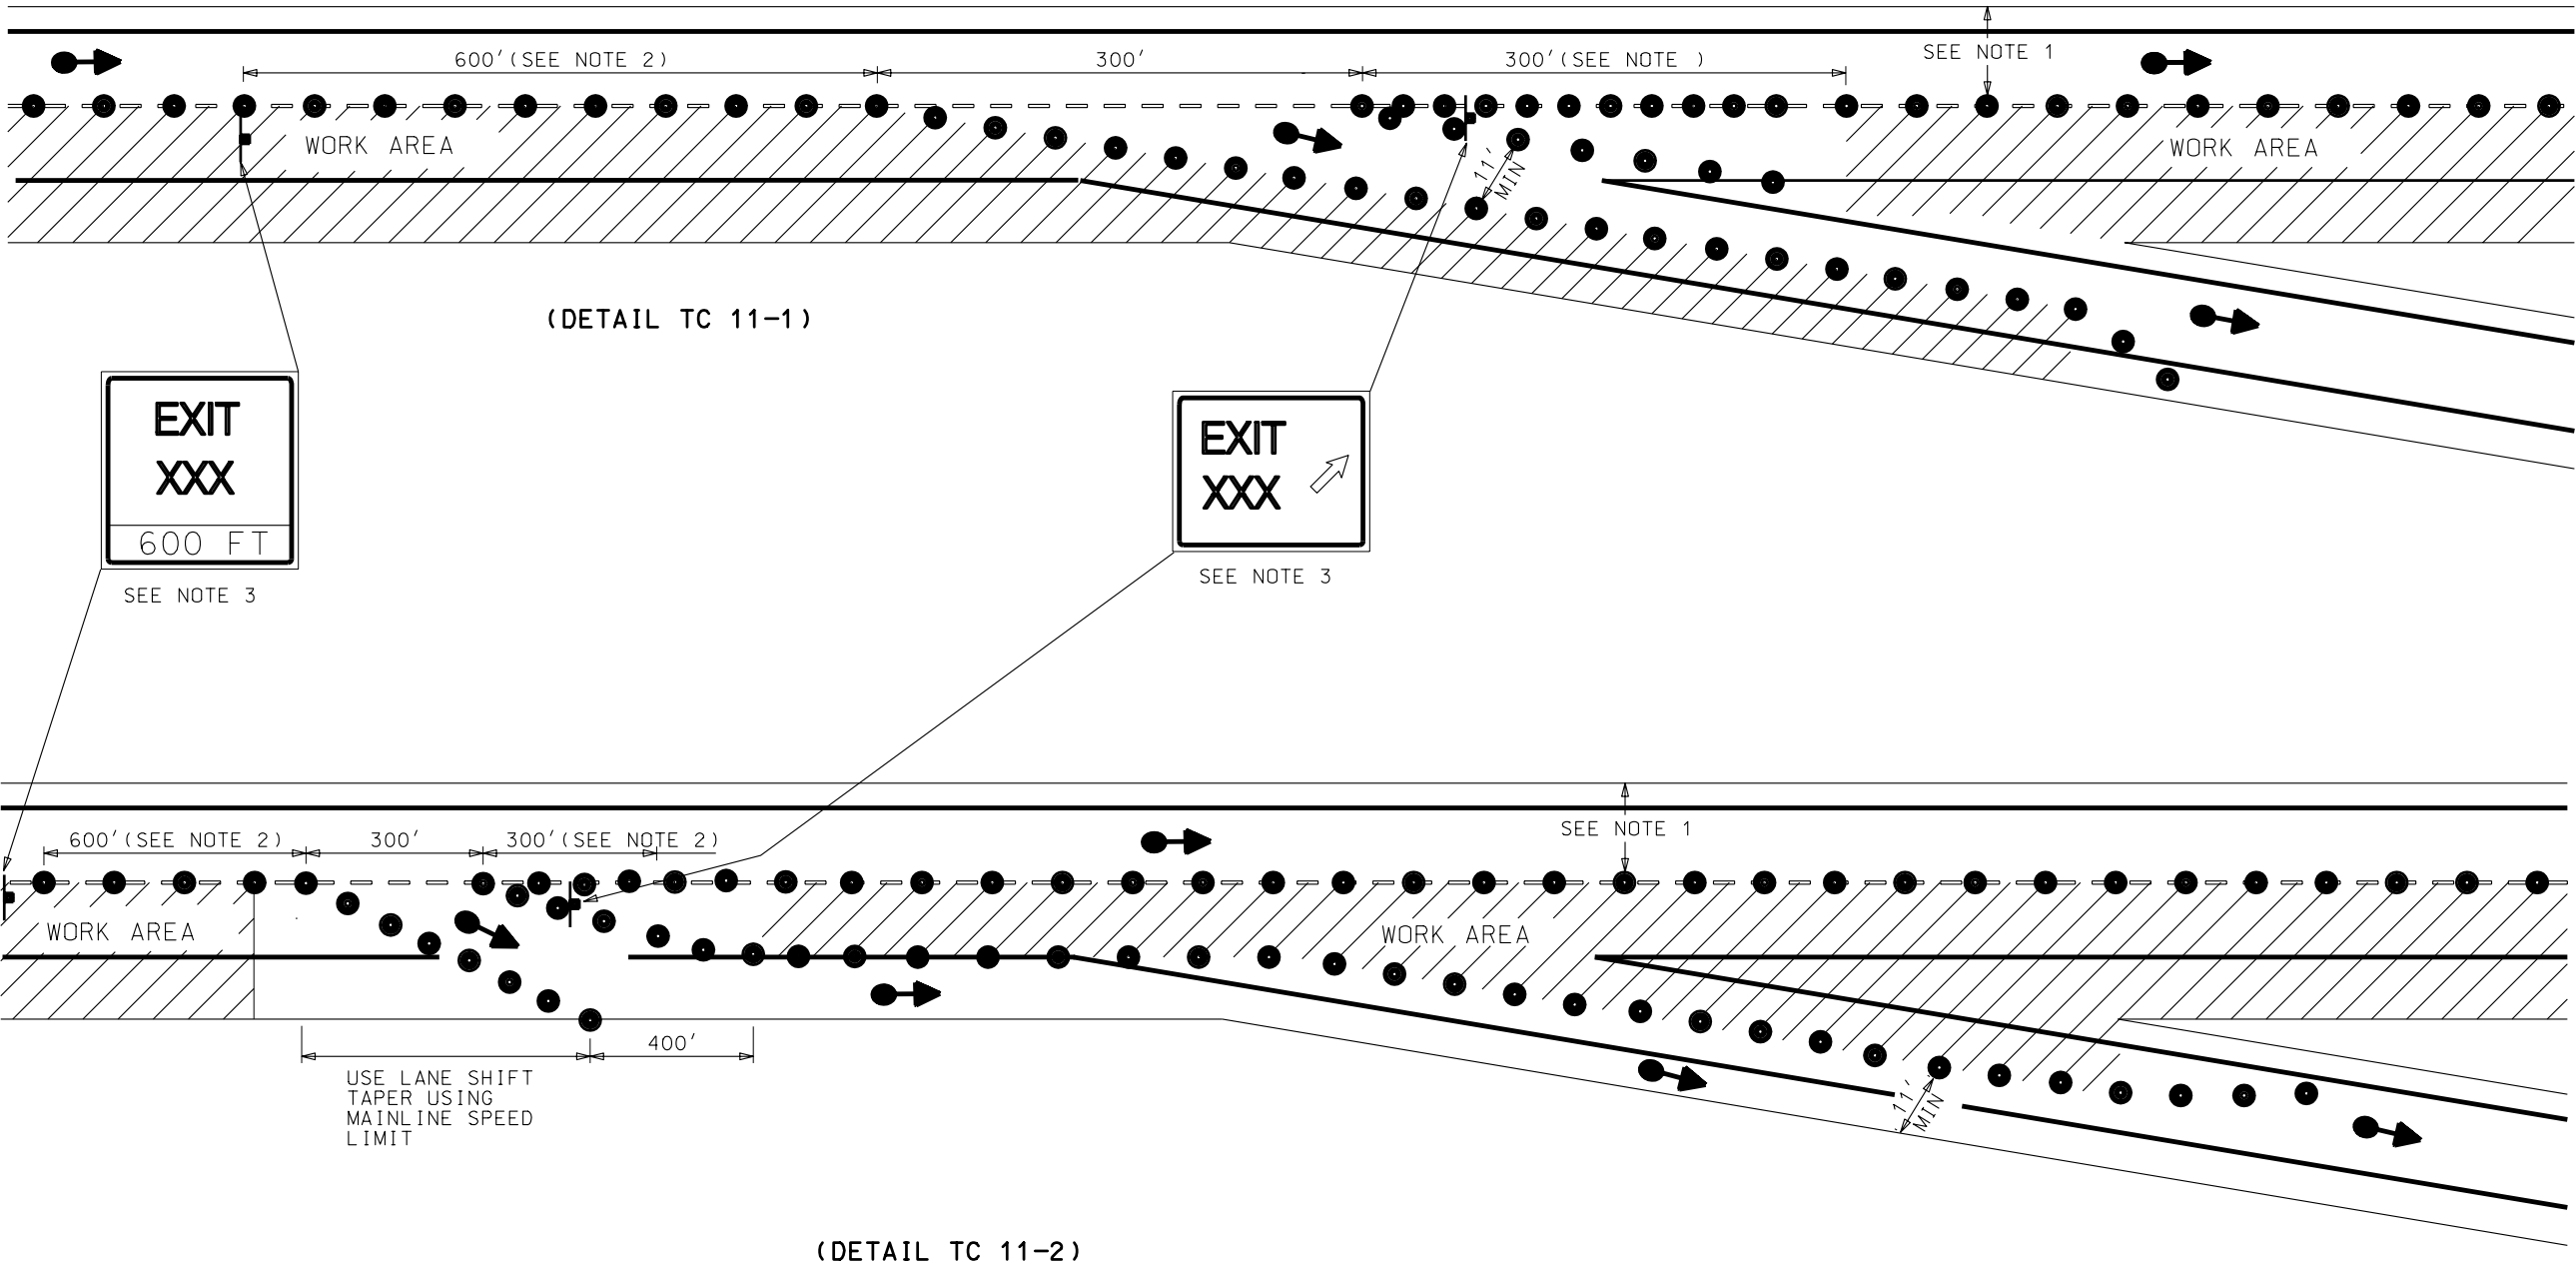

- NOTES:
1. MAINTAIN 12' TRAVEL LANE AND 2' SHOULDER WIDTHS.
 2. USE CHANNELIZING DEVICES SPADED AT 50'.
 3. SEE STD DWG TC 1B.

UTAH DEPARTMENT OF TRANSPORTATION		STANDARD DRAWING TITLE	
STANDARD DRAWINGS FOR ROAD AND BRIDGE CONSTRUCTION		EXIT RAMP GORE	
SALT LAKE CITY, UTAH		TC 11	
RECOMMENDED FOR APPROVAL		STD DWG	
CHAIRMAN STANDARDS COMMITTEE	DATE	TC 11	
APPROVED	JULY 03, 2002		
DEPUTY DIRECTOR	JULY 03, 2002		
REMARKS			
NO.			
DATE			
APPR.			
REVISIONS			